


Y 364839.187
X 5633598.028

Y 366639.187
X 5633598.028

5633500

5633000

5632500

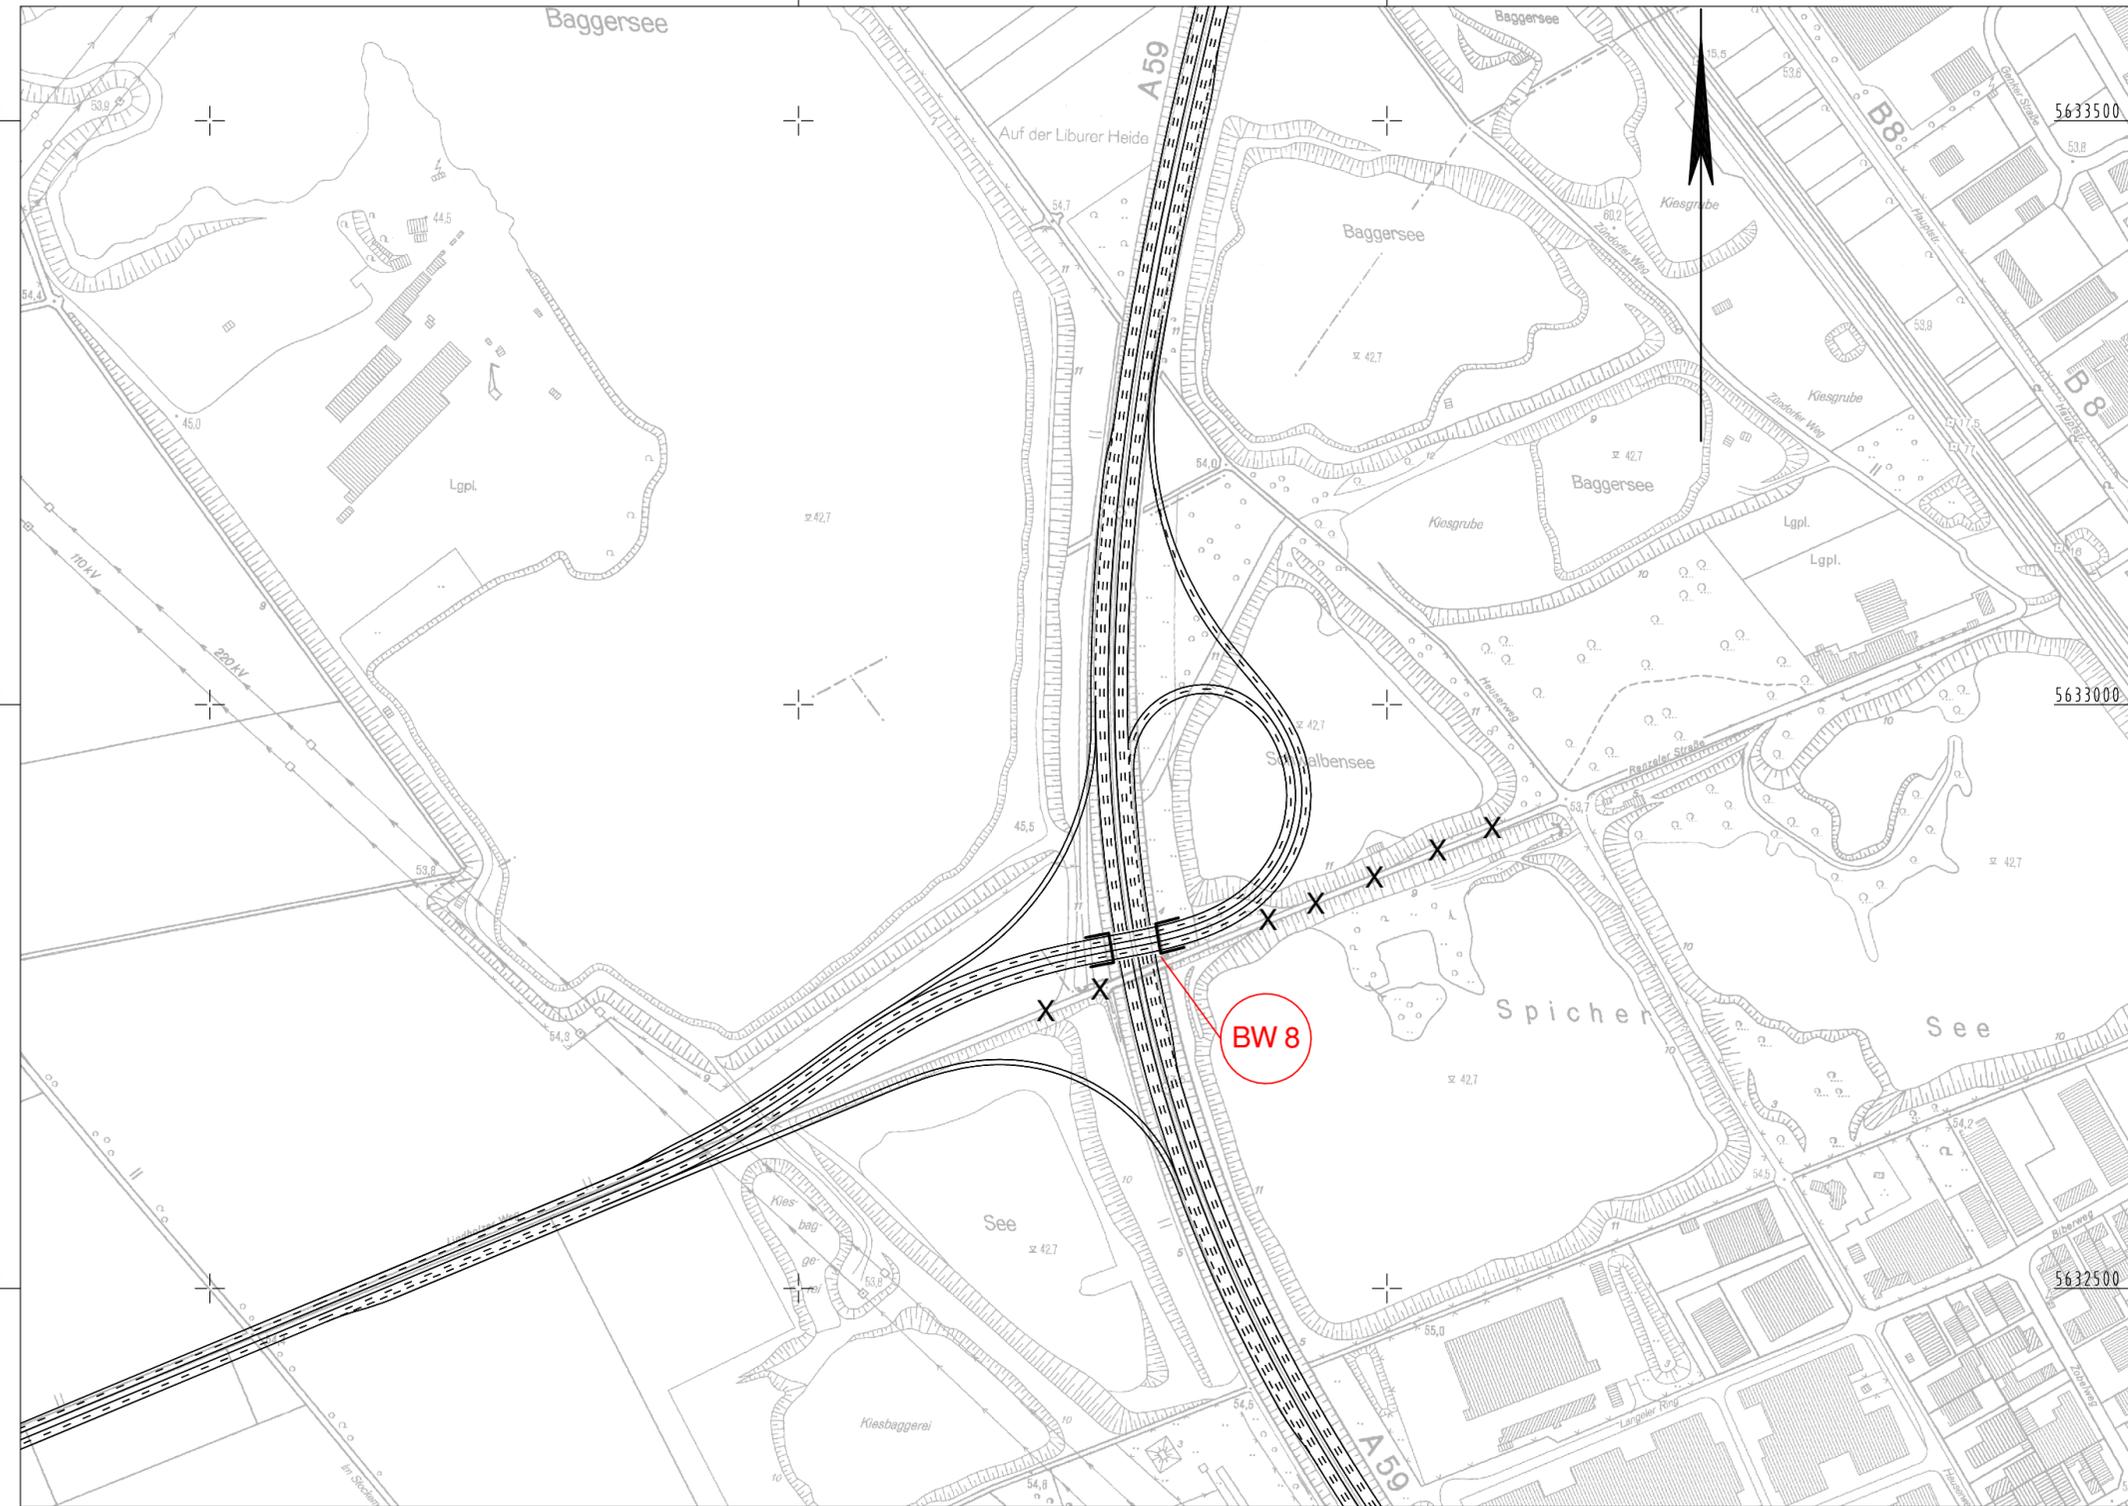

Y 364839.187
X 5632313.028

Y 366639.187
X 5632313.028

	Regionalniederlassung Rhein - Berg Albertstraße 22 - 51643 Gummersbach			Projekt-Nr.: A553-G10-NW-T3-NW
	Straßen.NRW Landesbetrieb Straßenbau Nordrhein-Westfalen			Systemskizze Knotenpunkt
Straße: A 553		Nächster Ort: Köln-Lind		Bau-Km
BVWP 2015	AD Köln-Lind		M 1:5.000	Aufgestellt: 20.09.2013