

Y 355648.565
X 5635759.356

356000

356500

357000

357500

358000

Y 358373.565
X 5635759.356

5635500

5635000

5634500

5634000

Y 355648.565
X 5633959.356

356000


356500

357000

357500

358000

Y 358373.565
X 5633959.356

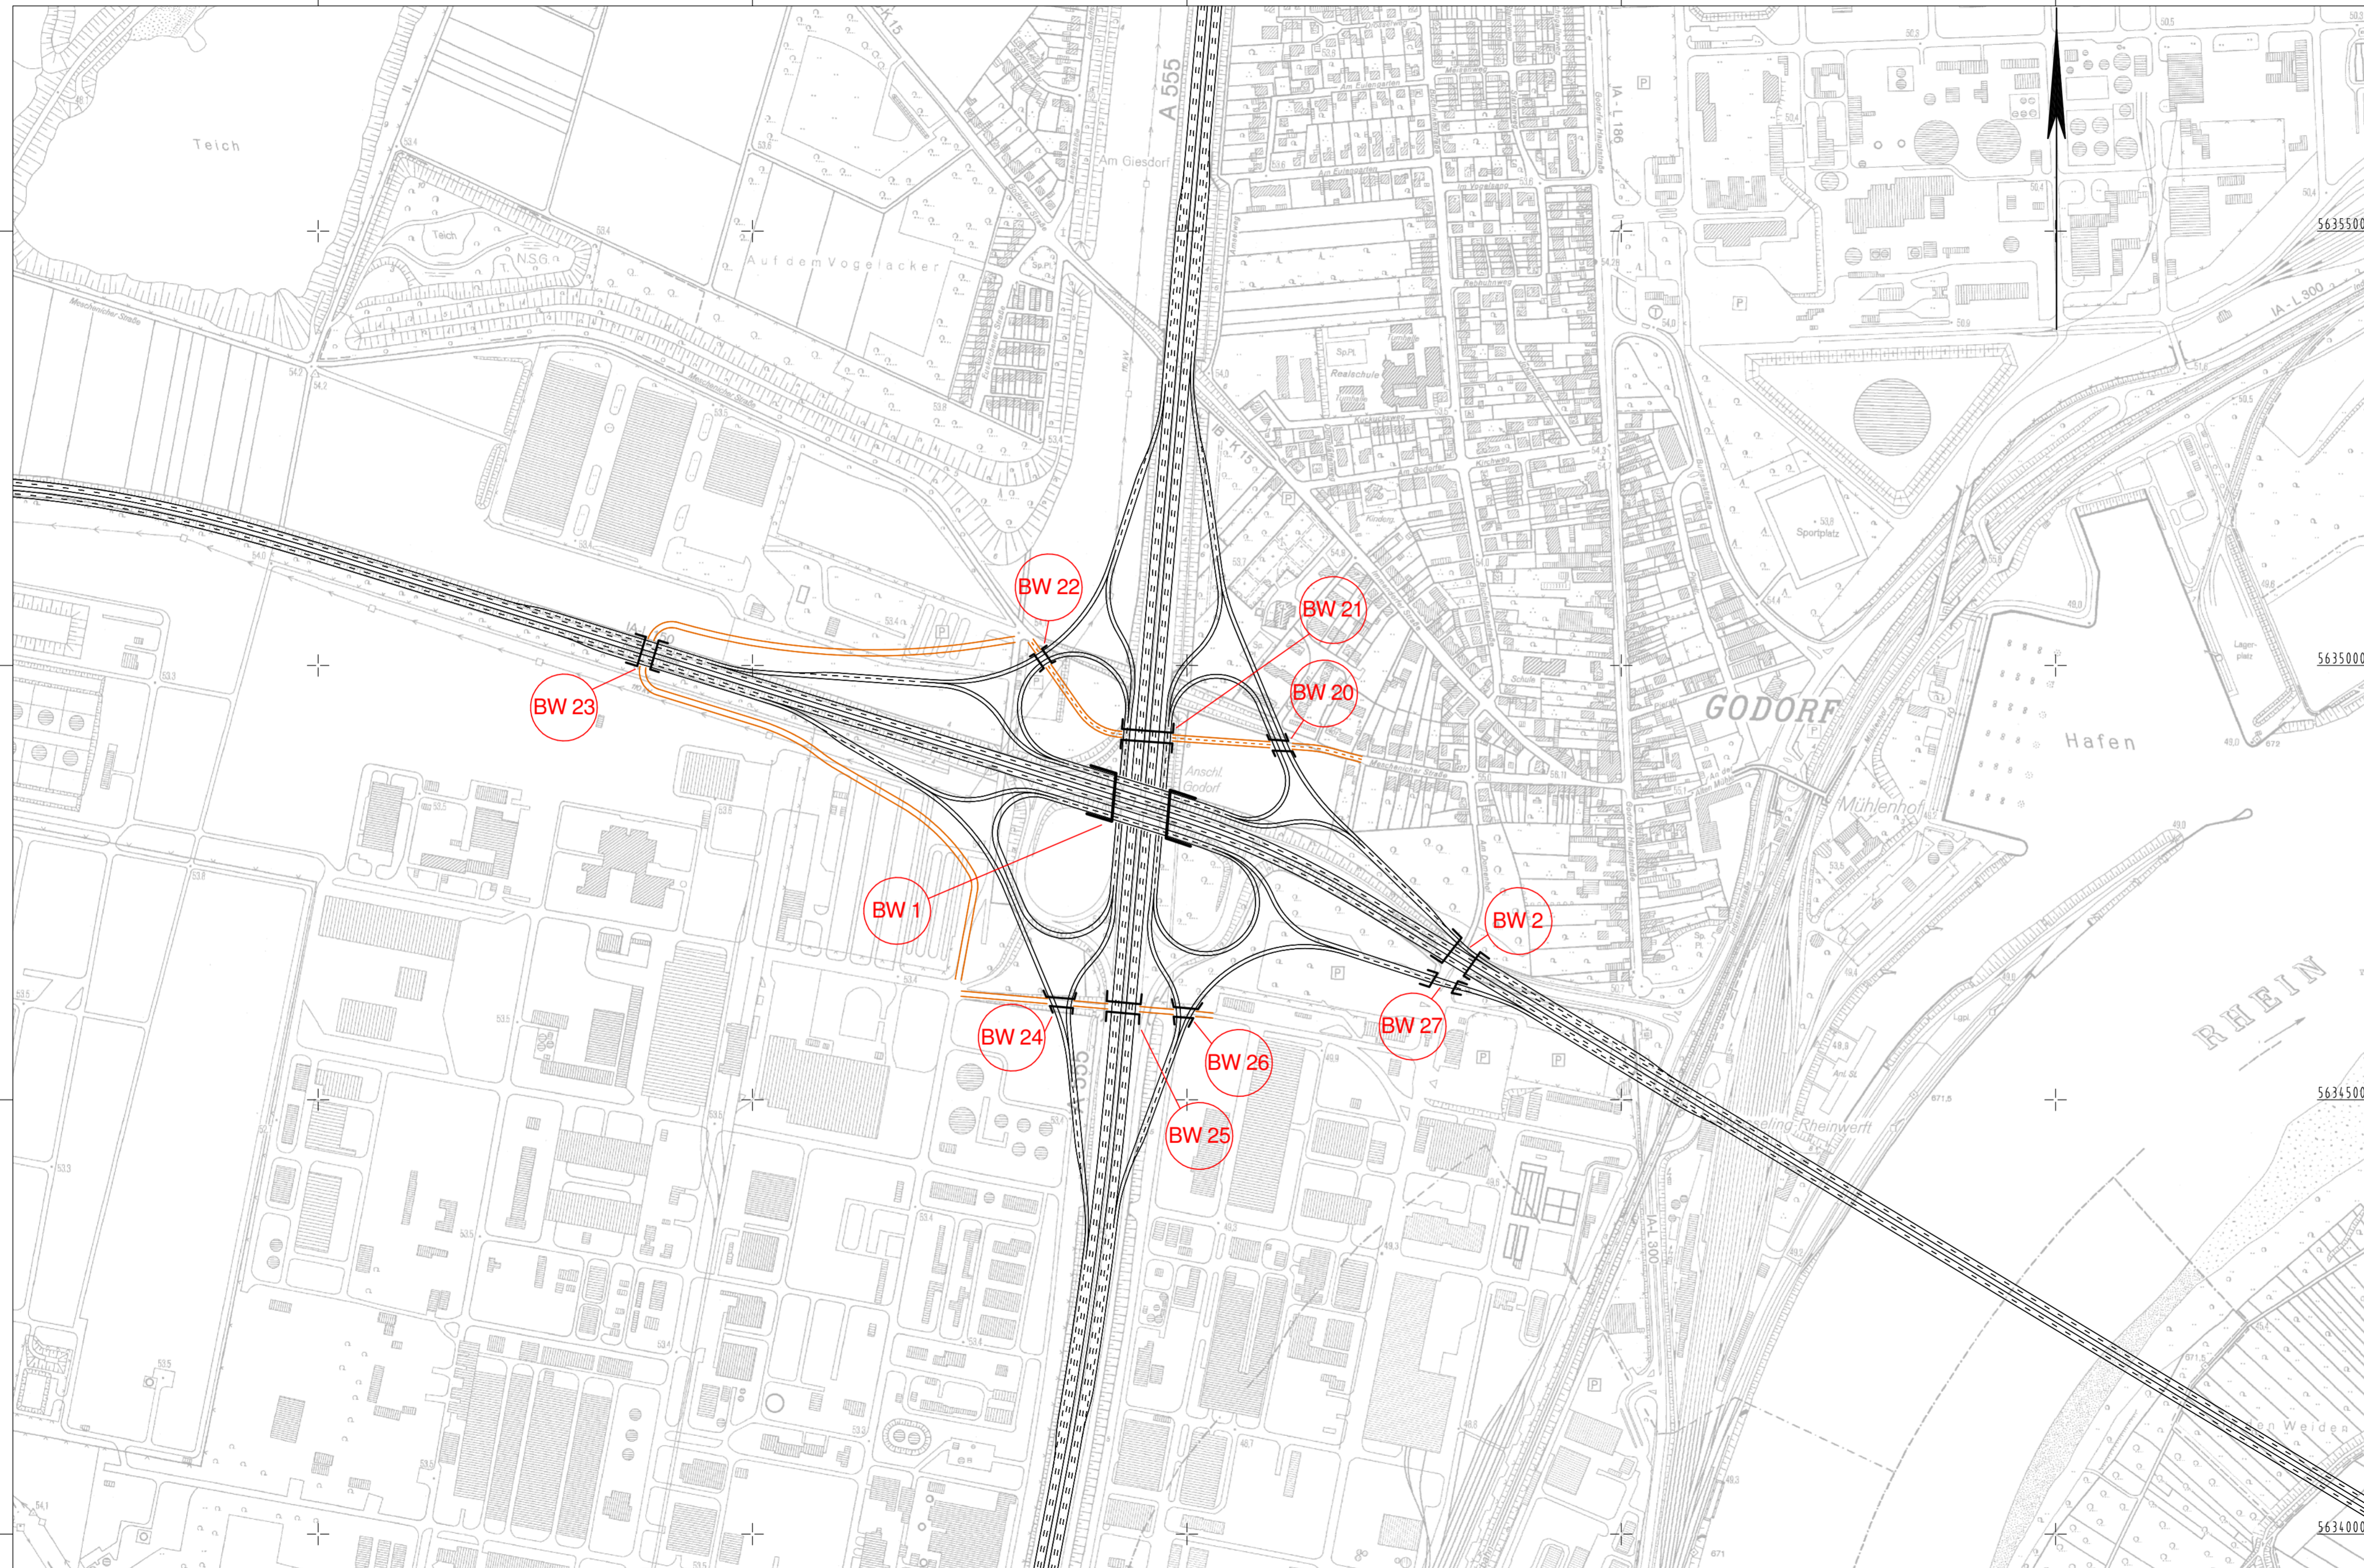

	Regionalniederlassung Rhein - Berg Alberstraße 22 - 51643 Gummersbach		Projekt-Nr.: A553-G10-NW-T1-NW
Straße: A 553		Nächster Ort: Köln-Godorf	
BVWP 2015		AK Köln-Godorf	Bau-Km H. 15.000 Aufgestellt: 20.09.2013